



TYPICAL EXTERIOR WALL SECTION



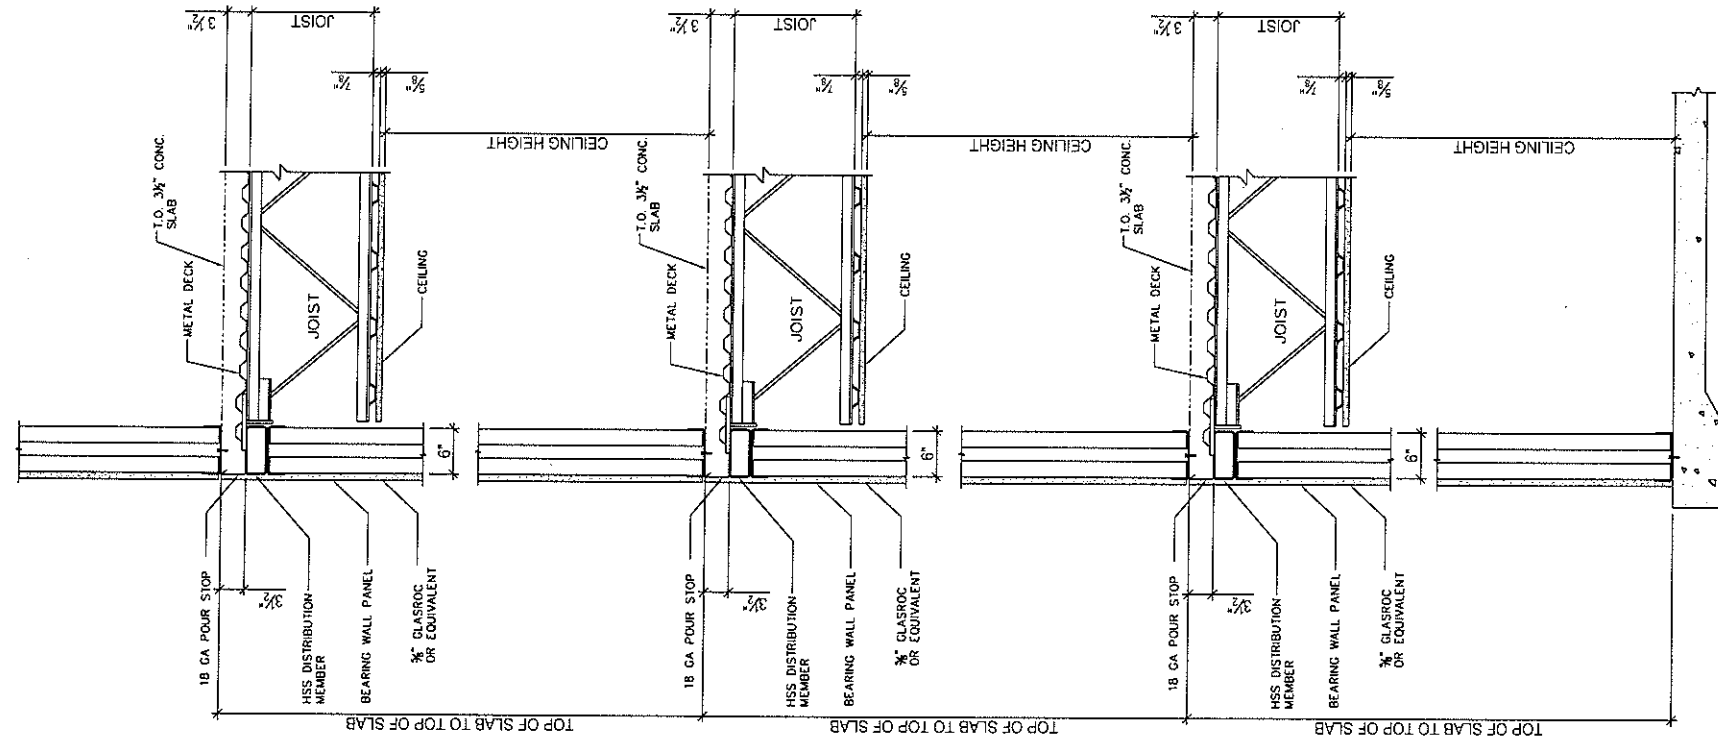

TYPICAL EXTERIOR WALL SECTION

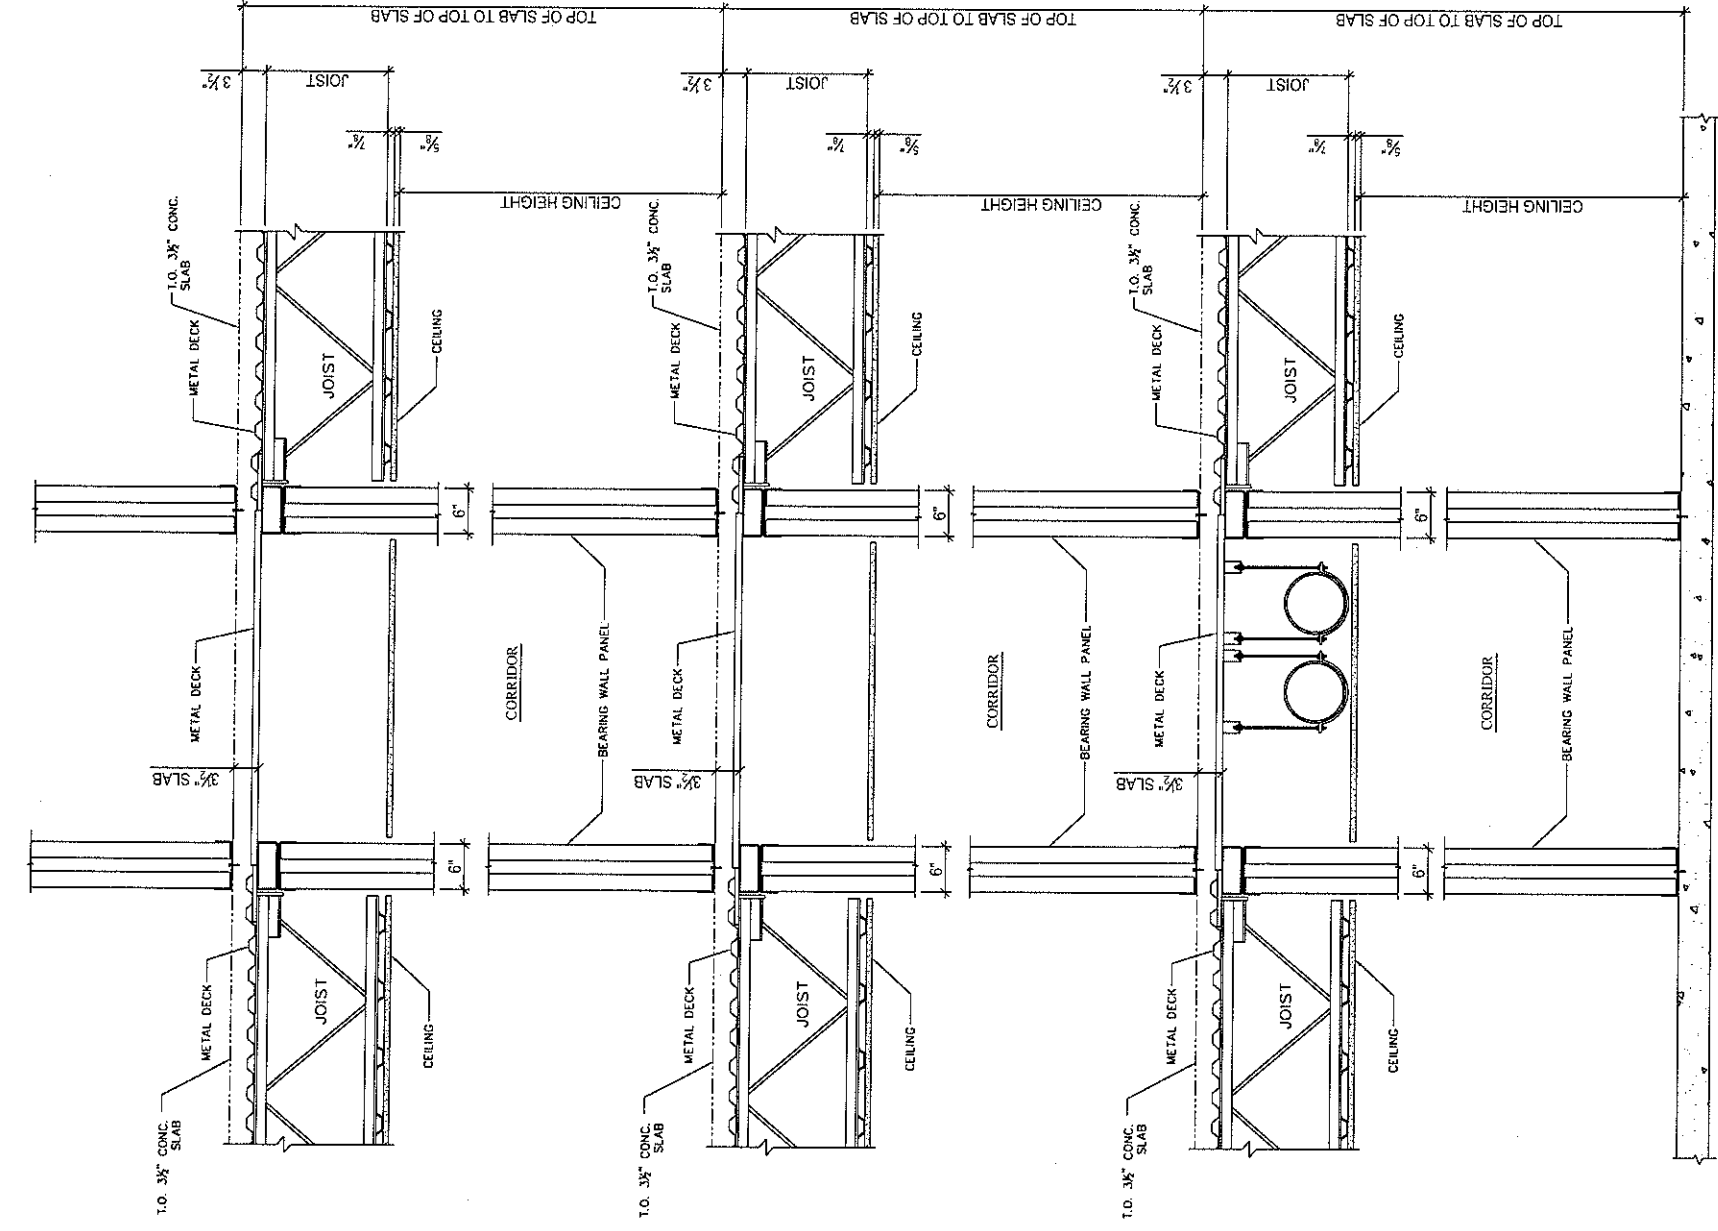

TYPICAL CORRIDOR WALL SECTION

